

MAIN CAMPUS PLAN
 HIGH SCHOOL, SCIENCE,
 EDNA THOMAS & LOCKER
 ROOM ADDITION'S

DATE
 9/22/98

JOSEPH E. CRABTREE AIA
 CRABTREE LEIBLAND ARCHITECTS

ARCHITECTURE
Studio A.C.

P.O. BOX 2825
 MISSOULA, MT 59806
 PHONE: (406) 548-0438
 FAX: (406) 548-3100

PROJECT NO.
 9817


CORVALLIS SCHOOL
 EDNA THOMAS REBUILD
 CORVALLIS PUBLIC SCHOOL DISTRICT
 CORVALLIS, MONTANA

SHEET NUMBER
 C0.1
 OF 12

CREAMERY LANE

EAST SIDE HIGHWAY
 EDGE OF PAVEMENT

FIRST STREET

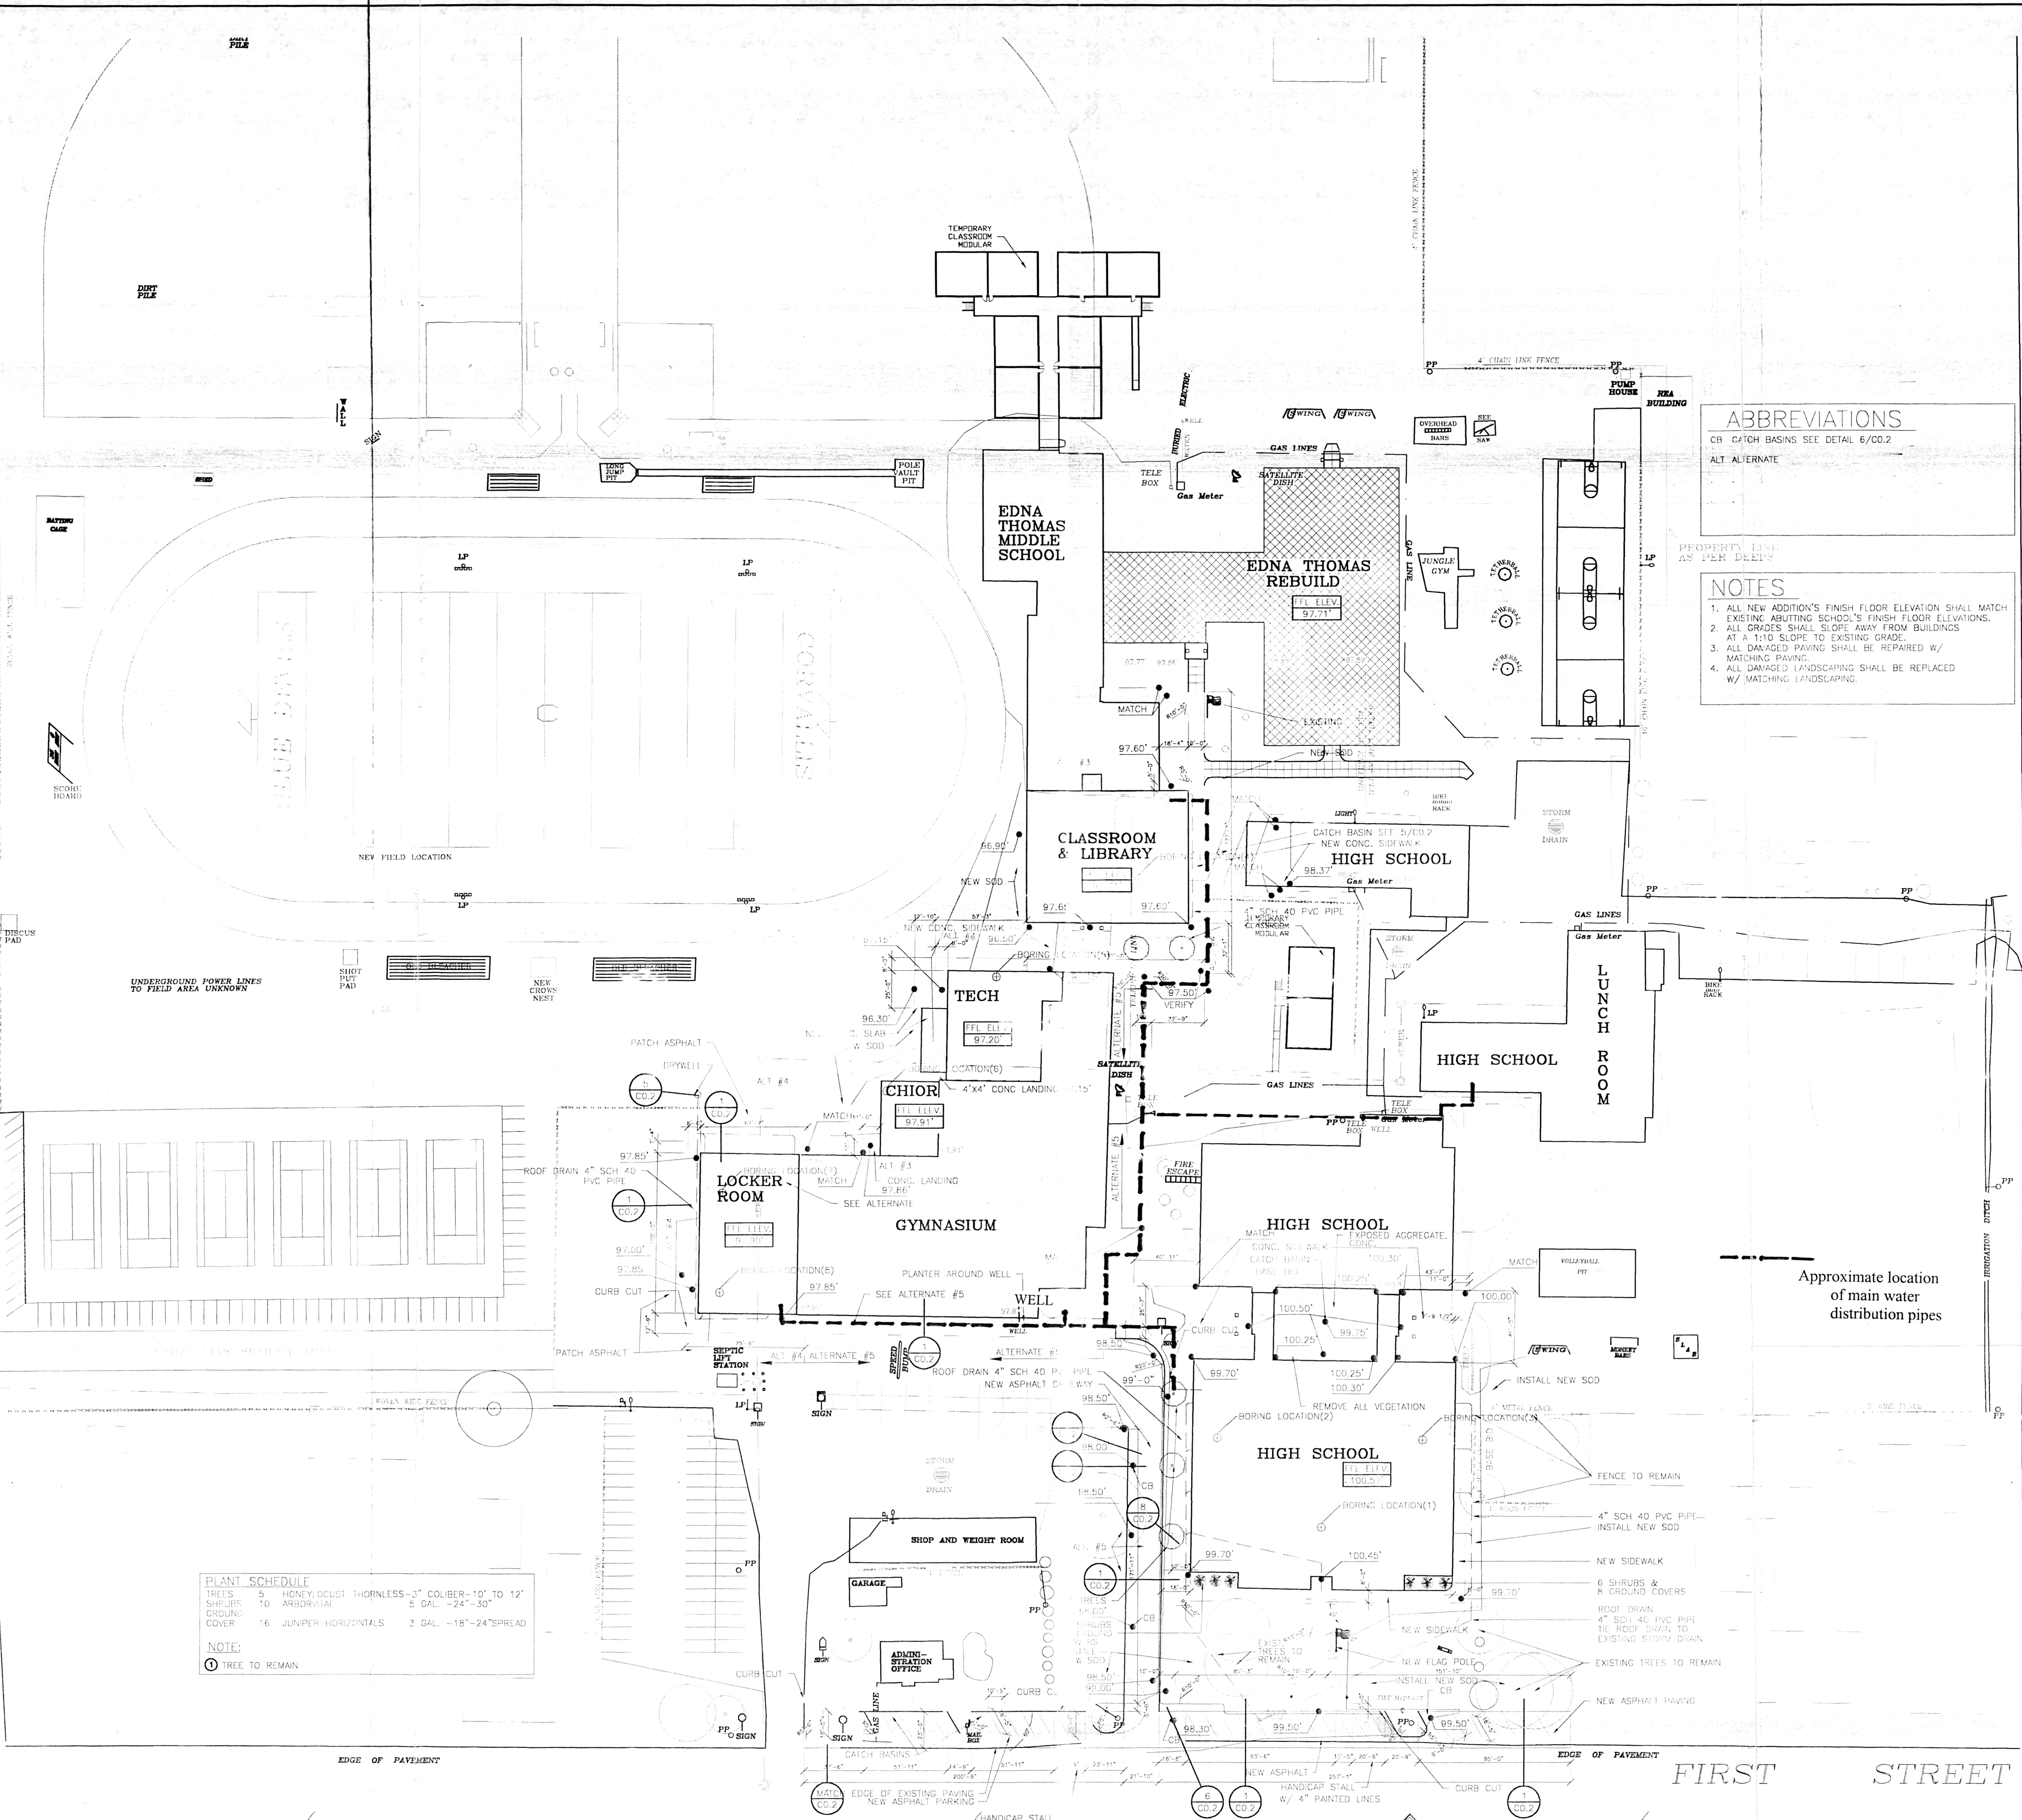

ABBREVIATIONS
 CB CATCH BASINS SEE DETAIL 6/CO.2
 ALT ALTERNATE

NOTES
 1. ALL NEW ADDITION'S FINISH FLOOR ELEVATION SHALL MATCH EXISTING ADJUTING SCHOOL'S FINISH FLOOR ELEVATIONS.
 2. ALL GRADES SHALL SLOPE AWAY FROM BUILDINGS AT A 1:10 SLOPE TO EXISTING GRADE.
 3. ALL DAMAGED PAVING SHALL BE REPAIRED W/ MATCHING PAVING.
 4. ALL DAMAGED LANDSCAPING SHALL BE REPLACED W/ MATCHING LANDSCAPING.

PLANT SCHEDULE
 TREES 5 HONEY LOCUST THORNLESS-3" COLIBER-10" TO 12"
 SHRUBS 10 ARBORVITAE 5 GAL. -24"-30"
 GROUND COVER 16 JUNIPER HORIZONTALS 3 GAL. -18"-24" SPREAD

NOTE:
 (T) TREE TO REMAIN

EDGE OF PAVEMENT

MAIN CAMPUS PLAN

